



# SCHEMA ZAPOJENÍ

-  1  
8333-20
-  2  
8343-29
-  3  
1391-29
-  4  
13218-29
-  5  
13208-29

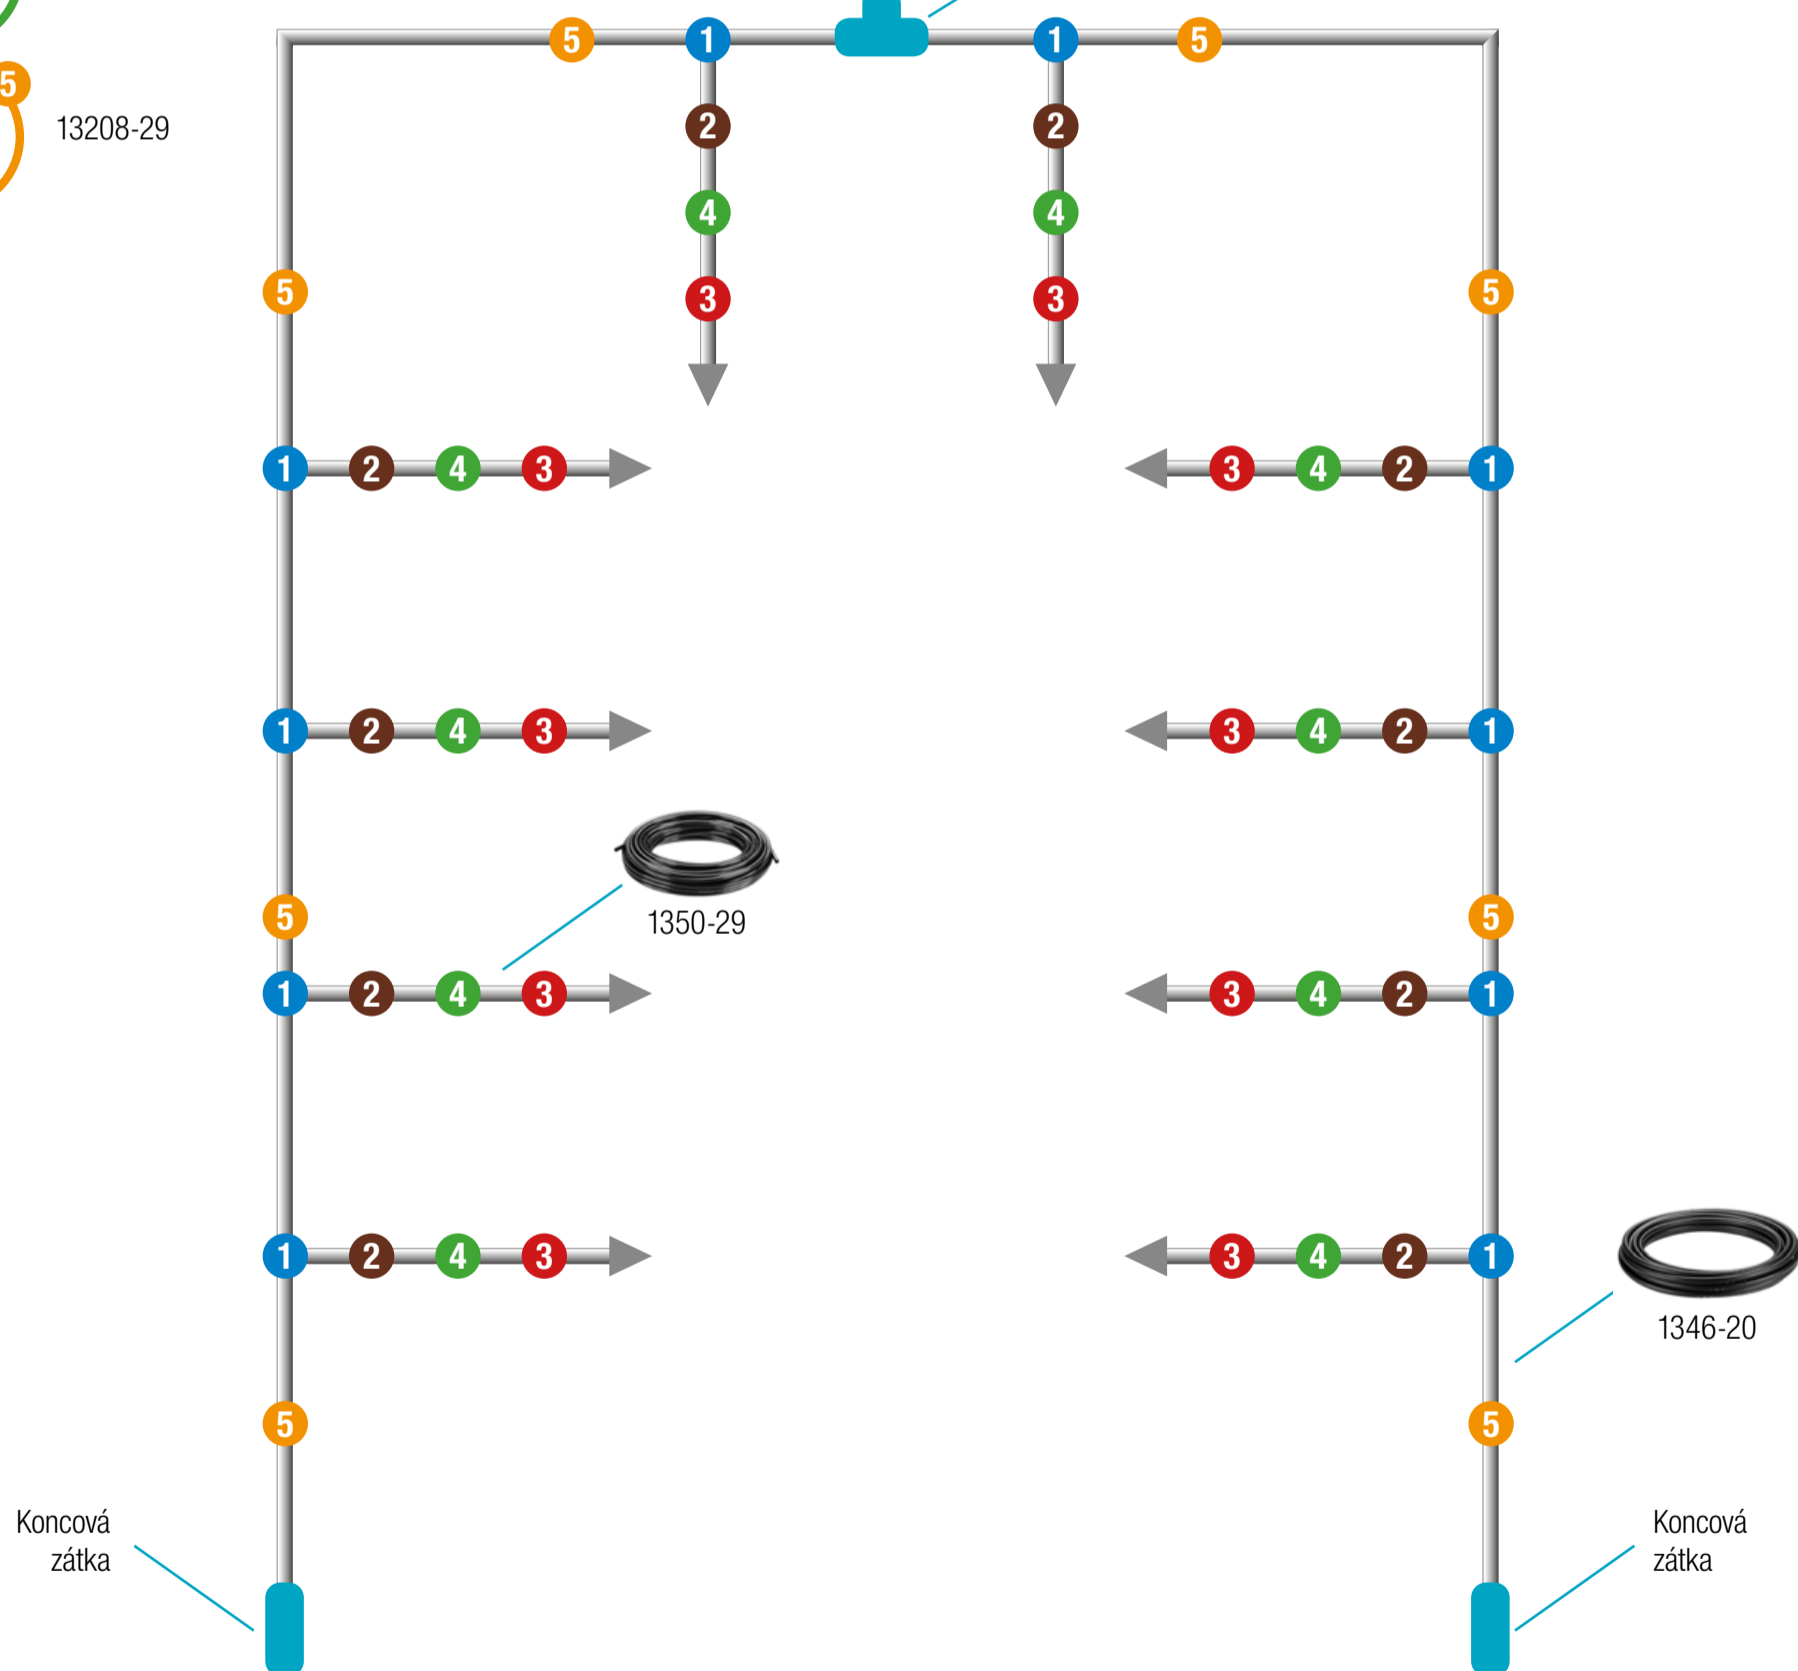

# PRODLOUŽENÍ

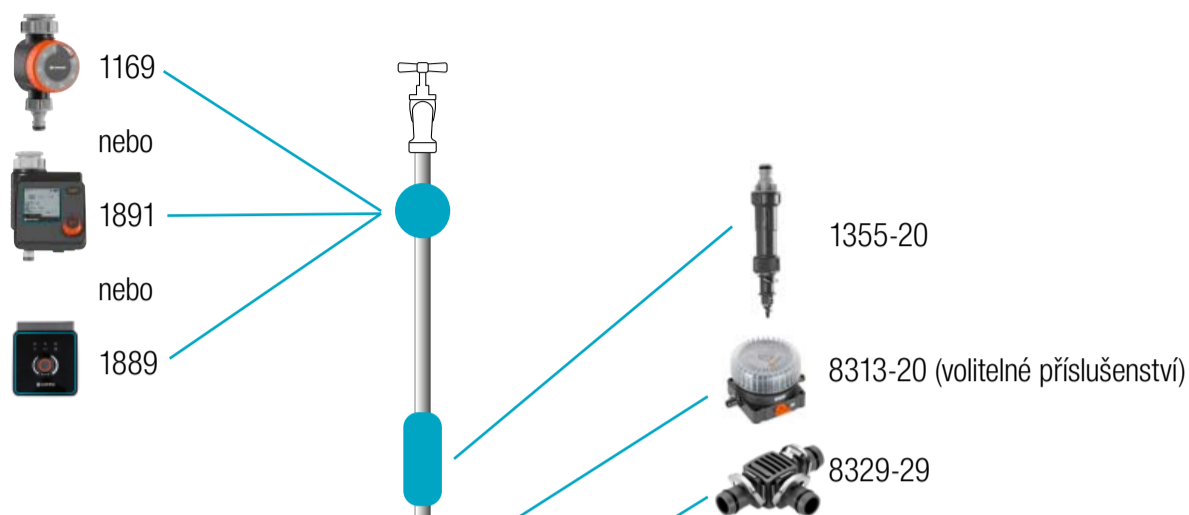

8333-20



8343-29



1391-29



13218-29



13208-29

